

NEWEL POST 150MM X 150MM AT 1117MM CENTRES 100MM X 200MM 150MM X 150MM TRANSVERSE SUPPORTING PILE AT MEMBER AT EACH 3RD NEWEL POST **EACH NEWEL** LOCATION (3350MM C/C) POST LOCATION 1117MM C/C DECKING 100MM W X 200MM D STRUCTURAL BEAM


VIEW ON UNDERSIDE

SCALE 1:20


HANDRAIL EX. 200MM W X 150MM D NEWEL POST 150MM X 150MM AT 1117MM CENTRES MIDRAIL 50MM W X 150MM D 100MM W X 200MM DEEP STRUCTURAL BEAM DECKING NOTE: SIMILAR TRANSVERSE MEMBERS SUPPORTING DECK NOT KICKBOARD 50MM W X 150MM D SHOWN ON THIS VIEW SET 50MM ABOVE DECK

ISOMETRIC

NOT TO SCALE

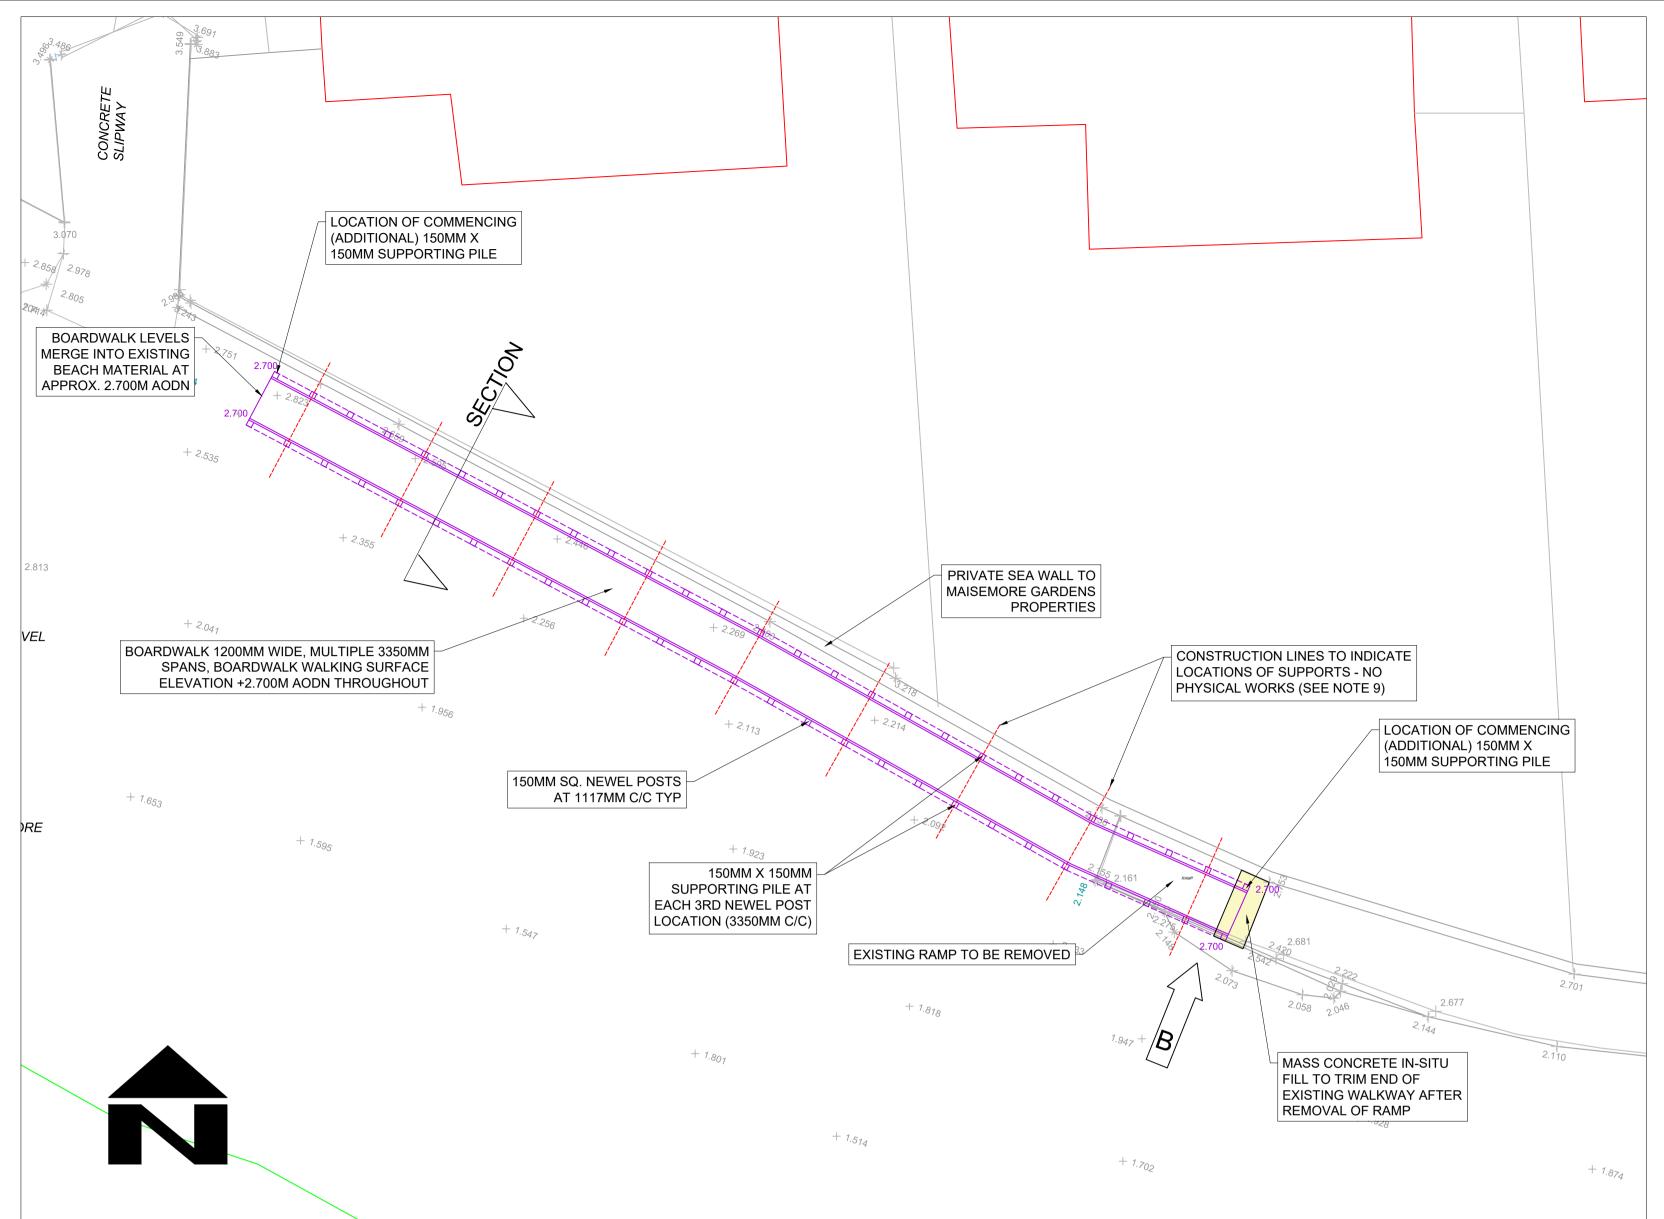

PLAN SCALE 1:100

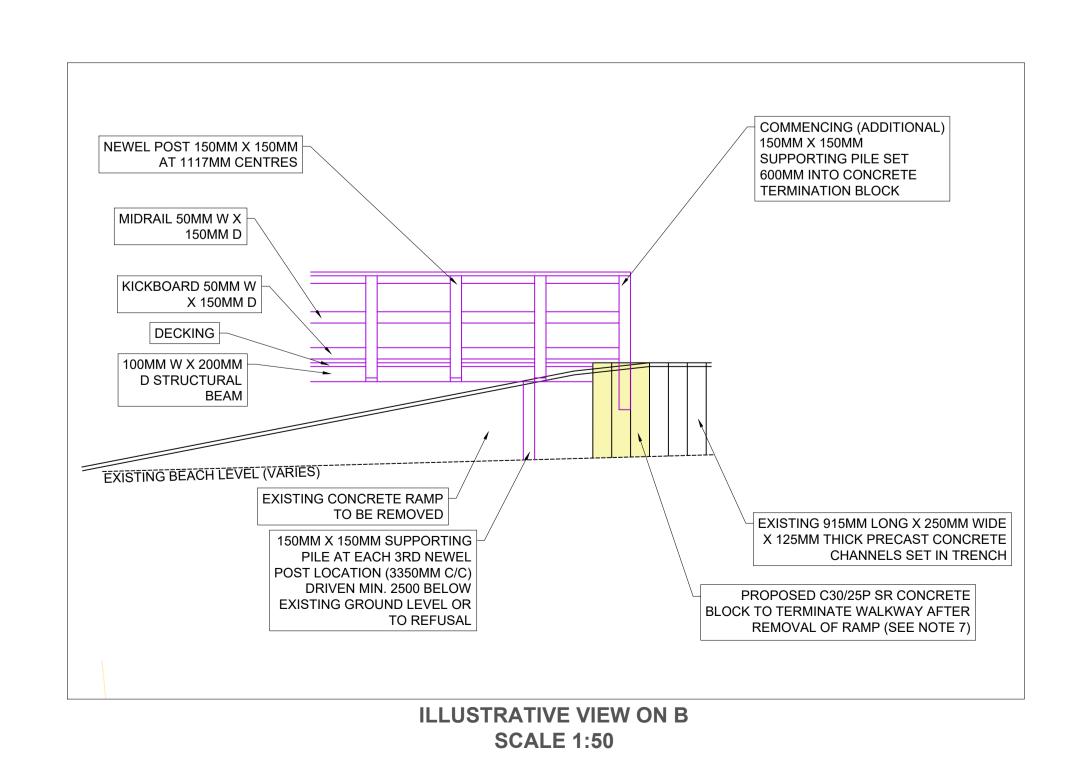


- 1. DO NOT SCALE FROM THIS DRAWING
- 2. ALL DIMENSIONS ARE IN MM UNLESS OTHERWISE
- SPECIFIED 3. ALL ELEVATIONS ARE GIVEN IN METRES AOD (N) AND WERE ACCURATE AT THE TIME OF SURVEY. TIDAL ACTION

MAY HAVE SINCE CHANGED SOME OF THE SOFT

- **ENVIRONMENT** 4. ALL LICENSES FROM NATURAL ENGLAND, ENVIRONMENT AGENCY ETC. ARE TO BE IN PLACE BEFORE
- **CONSTRUCTION STARTS** 5. WORKS WILL BE AFFECTED BY THE TIDE
- 6. ALL WORKS ACCESS TO BE TAKEN FROM WARBLINGTON
- 7. ALL CONCRETE TO PATH OR PILE FOOTINGS SHALL BE
- C30/25P MIX SULPHATE RESISTING 8. ALL CONNECTIONS BETWEEN STRUCTURAL MEMBERS
- ARE TO BE MADE USING MANUFACTURER'S
- 9. THIS DRAWING INCLUDES CONSTRUCTION LINES IN RED, INTENDED TO INDICATE THE LOCATION OF UNDERLYING SUPPORTING PILES; THESE ARE SHOWN FOR REFERENCE ONLY AND DO NOT INDICATE PHYSICAL WORKS BEYOND THE IMMEDIATE FOOTPRINT OF THE PROPOSED BOARDWALK

RECOMMENDED METHOD (LIKELY TO BE M16 S/S BOLTS)

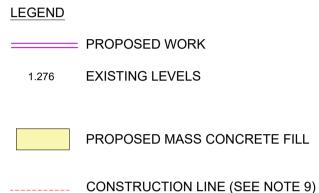

PROPOSED LEVELS

MEAN HIGH WATER

SAFETY, HEALTH AND ENVIRONMENT INFORMATION

dition to the hazards/risk normally associated with the types of work detailed on this drawing, note the following significant residual risks (reference shall also be made to the design hazard log)

CONSTRUCTION

TIDAL CONDITIONS NATURE CONSERVATION DESIGNATIONS PUBLIC ACCESS SLIPWAY USERS RESIDENTIAL PROPERTY

MAINTENANCE/CLEANING

DECOMMISSIONING/DEMOLITION

DRAWING STATUS

PRELIMINARY DESIGN



Civil Engineering and Landscape

Public Service Plaza Civic Centre Road Havant. Hants. PO9 2AX Telephone: (023) 9247 4174

Email: celt@havant.gov.uk Internet: www.havant.gov.uk



STUART JARVIS BSc DipTP FCIHT MRTPI, DIRECTOR OF ECONOMY, TRANSPORT & ENVIRONMENT, THE CASTLE, WINCHESTER

SCHEME

ENGLAND COAST PATH

DRAWING TITLE

NORE BARN WOODS **BOARDWALK EXTENSION TO WALKWAY**

DESIGNED/DRAWN APPROVED SW AS SHOWN ORIGINAL SIZE Α1 DRAWING NUMBER SHEET NUMBER (...O 1 OF 1

PROJECT NUMBER ORIGINATOR CLIENT NO TYPE NUMBER

2016-13 - HBC - L287D - PD - 002

22.12.2022 SM MB TC 25.11.2021 SM DW SW DATE CAD CHKD APPD

CHANGED TO BOARDWALK NOTES AND KEY UPDATED

AMENDMENTS