



FILE LOCATION: J:\HBC\Corporate data\Community Group\Engineering and Landscape\16-13 Nore Barn - England Coast Path\Drawings (ACAD)\Current\Nore Barn Gabions.dwg
 JOB No. 2016-13

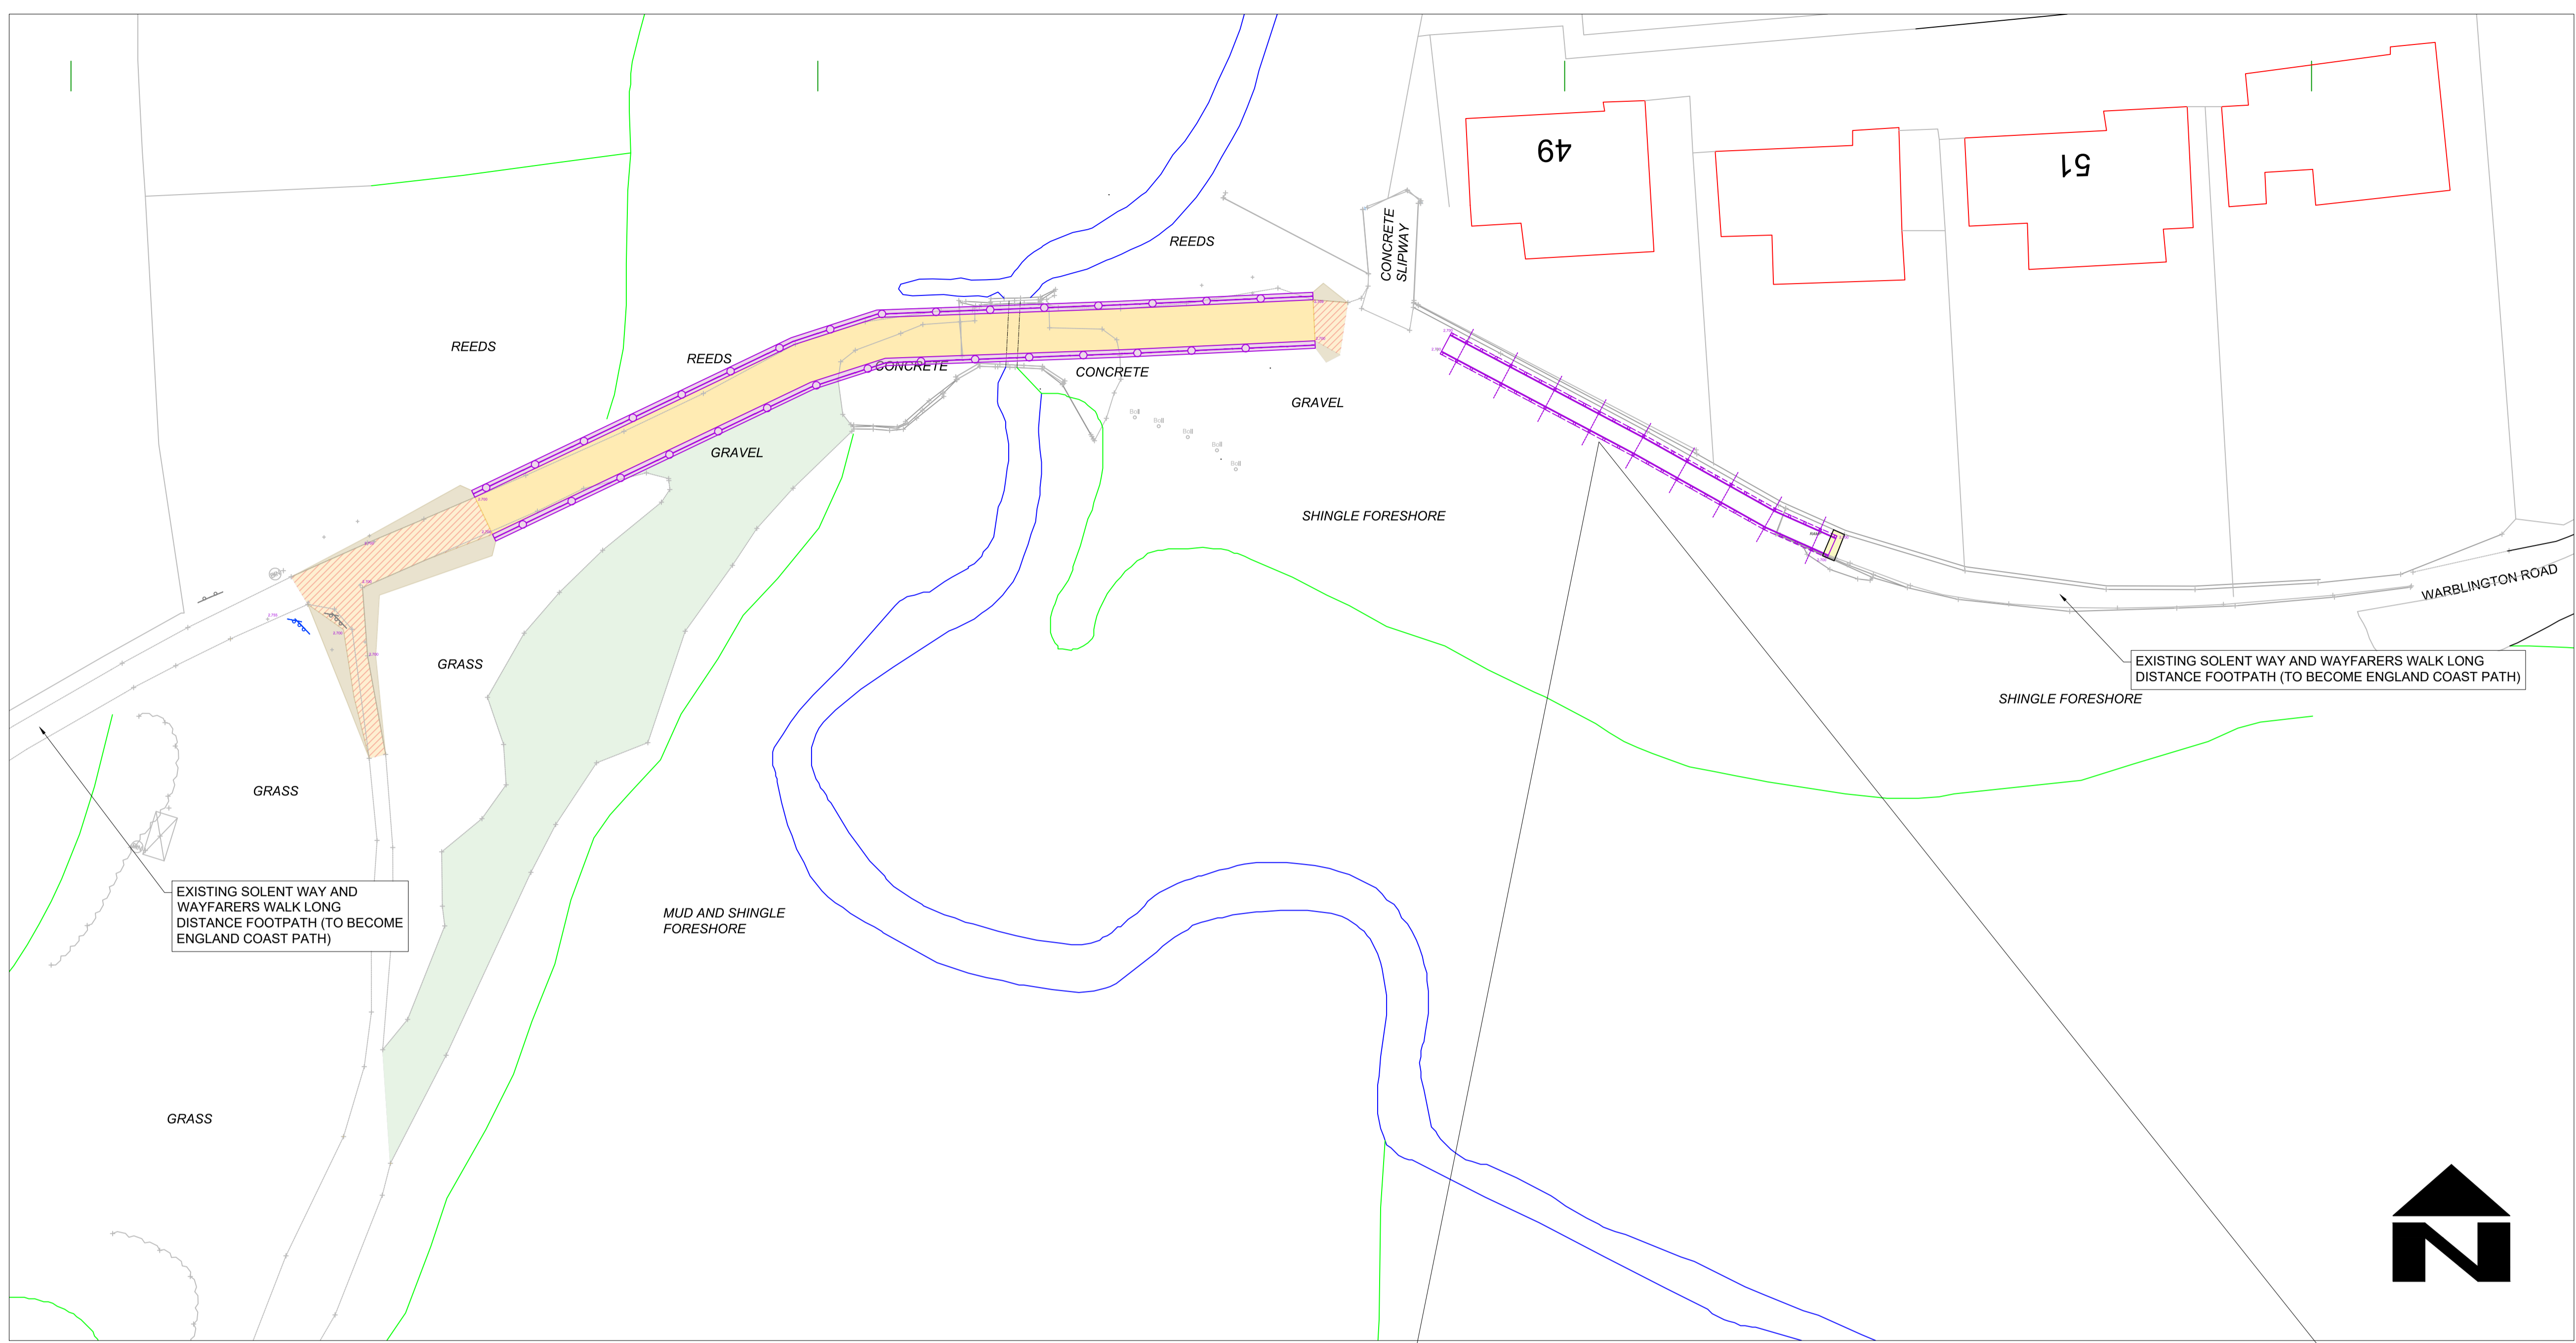

GENERAL ARRANGEMENT SCALE 1:250

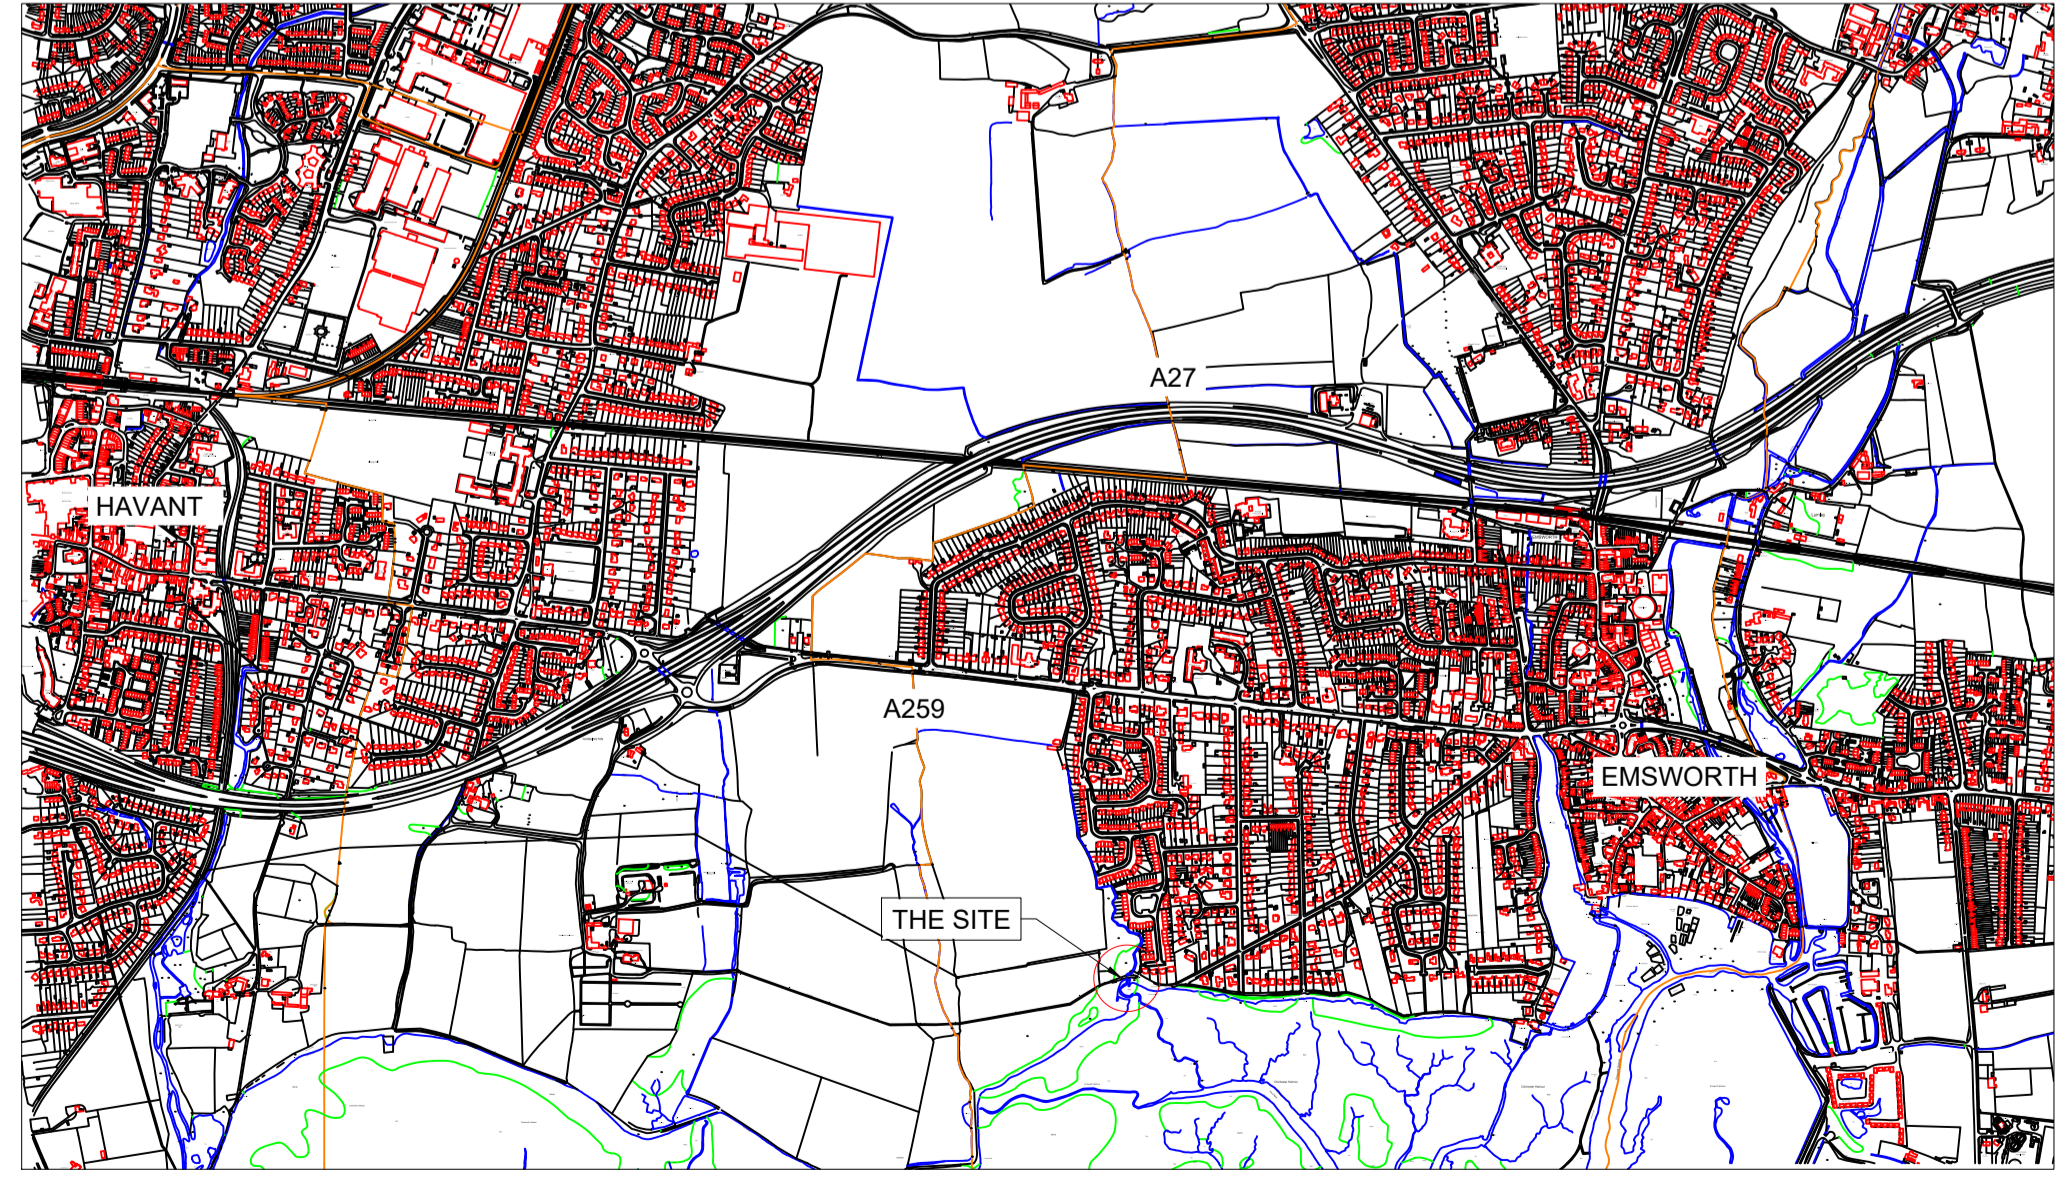

LOCATION (NOT TO SCALE)



EXAMPLE OF TYPICAL BOARDWALK - CONSTRUCTION DETAIL SEE DRAWING 2016-13HBCL287D PD 002

- NOTES**
- DO NOT SCALE FROM THIS DRAWING
 - ALL DIMENSIONS ARE IN METRES UNLESS OTHERWISE SPECIFIED
 - ALL ELEVATIONS ARE GIVEN IN METRES AOD (N) AND WERE ACCURATE AT THE TIME OF SURVEY. TIDAL ACTION MAY HAVE SINCE CHANGED SOME OF THE SOFT ENVIRONMENT
 - ALL LICENSES FROM NATURAL ENGLAND, ENVIRONMENT AGENCY ETC. ARE TO BE IN PLACE BEFORE CONSTRUCTION STARTS
 - WORKS WILL BE AFFECTED BY THE TIDE
 - ALL WORKS ACCESS TO BE TAKEN FROM WARBLINGTON ROAD
 - RAMPS LEADING TO BOARDWALK TO BE FORMED USING SURPLUS EXCAVATED MATERIAL AS APPROVED ON SITE
 - FOR DETAILS OF WALKWAY EXTENSION, SEE DRAWING 2016-13HBCL287D PD 002
 - FOR DETAILS OF BOARDWALK, SEE DRAWING 2016-13HBCL287D PD 003
 - ALL PATH CONSTRUCTION DETAILS TO HCC RIGHTS OF WAY STANDARD DETAIL

- LEGEND**
- PROPOSED BOARDWALK AND GABION WALL (SEE DRAWINGS 002 AND 003)
 - MEAN LOW WATER
 - MEAN HIGH WATER
 - POSSIBLE NATURALISATION AREA
 - PROPOSED NEW UNBOUND SURFACE PATH
 - PROPOSED FILL AREAS TO SUPPORT PATH
 - PROPOSED SURFACED WALKWAY EXTENSION

SAFETY, HEALTH AND ENVIRONMENT INFORMATION

In addition to the hazards/risk normally associated with the types of work detailed on this drawing, note the following significant residual risks (reference shall also be made to the design hazard log)

CONSTRUCTION	
TIDAL CONDITIONS	NATURE CONSERVATION DESIGNATIONS
PUBLIC ACCESS	SLIPWAY USERS
RESIDENTIAL PROPERTY	
MAINTENANCE/CLEANING	
-	
USE	
-	
DECOMMISSIONING/DEMOLITION	
-	

DRAWING STATUS: PRELIMINARY DESIGN

Havant
BOROUGH COUNCIL
Regeneration And Place
Civil Engineering and Landscape

Public Service Plaza
Civic Centre Road
Havant. Hants. PO9 2AX
Telephone: (023) 9247 4174
Email: celt@havant.gov.uk
Internet: www.havant.gov.uk

CLIENT

Hampshire
County Council

STUART JARVIS BSc DipP FCIHT MIPPL DIRECTOR OF ECONOMIC, TRANSPORT & ENVIRONMENT, THE CASTLE, WINCHESTER.

SCHEME: ENGLAND COAST PATH

DRAWING TITLE: NORE BARN WOODS GENERAL ARRANGEMENT

SCALE @ A1	DESIGNED/DRAWN	CHECKED	APPROVED
AS SHOWN	SM	DW	SW
ORIGINAL SIZE	DATE	DATE	DATE
A1	02.06.2021	30.07.21	30.07.21
DRAWING NUMBER			SHEET NUMBER (I. OF.)
PROJECT NUMBER			1 OF 1
2016-13	HBC	L287D PD 001	REV B

REPRODUCED FROM THE ORIGINATOR'S SURVEY MAPS WITH THE PERMISSION OF THE CONTROLLER OF HER MAJESTY'S STATUTORY OFFICE. CROWN COPYRIGHT OR UNAUTHORISED REPRODUCTION INFRINGES CROWN COPYRIGHT AND MAY LEAD TO PROSECUTION OR CIVIL PROCEEDINGS. © HAVANT BOROUGH COUNCIL 100019511P